
## NOTE:

Pages removed for in order to reduce file size for web viewing.

# GOLDEN SQUARE RESERVE

# PARK UPGRADE - LANDSCAPE WORKS

22-46 GOLDEN SQUARE CRESCENT, HOPPERS CROSSING VIC 3030

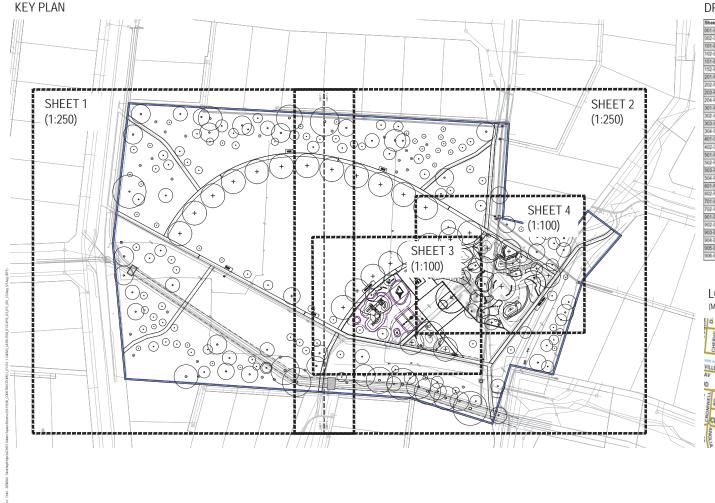

#### DRAWING SHEET LIST

Sheet number	Sheet title	REV	REV date	Purpose
001-CS	Cover Sheet	C	22.08.19	CONSTRUCTION
002-CS	Legend and Planting Schedule	C	22.08.19	CONSTRUCTION
101-EC	Existing Conditions Plan - Sheet 1	C	22.08.19	CONSTRUCTION
102-EC	Existing Conditions Plan - Sheet 2	C	22,08.19	CONSTRUCTION
151-EX	Excavation Plan - Sheet 1	C	22.08.19	CONSTRUCTION
152-EX	Excavation Plan - Sheet 2	C	22.08.19	CONSTRUCTION
201-FI	Finishes Plan - Sheet 1	C	22.08.19	CONSTRUCTION
202-FI	Finishes Plan - Sheet 2	C	22.08.19	CONSTRUCTION
203-FI	Finishes Plan - Sheet 3	C	22.08.19	CONSTRUCTION
204-FI	Finishes Plan - Sheet 4	C	22.08.19	CONSTRUCTION
301-SO	Setout Plan - Sheet 1	C	22.08.19	CONSTRUCTION
302-SO	Selout Plan - Sheet 2	C	22.08.19	CONSTRUCTION
303-SO	Setout Plan - Sheet 3	C	22.08.19	CONSTRUCTION
304-SO	Setout Plan - Sheet 4	C	22.08.19	CONSTRUCTION
401-GR	Grading Plan - Sheet 1	C	22.08.19	CONSTRUCTION
402-GR	Grading Plan - Sheet 2	C	22.08.19	CONSTRUCTION
501-PL	Planting Plan - Sheet 1	C	22.08.19	CONSTRUCTION
502-PL	Planting Plan - Sheet 2	C	22.08.19	CONSTRUCTION
503-PL	Planting Plan - Sheet 3	C	22.08.19	CONSTRUCTION
504-PL	Planting Plan - Sheet 4	C	22.08.19	CONSTRUCTION
601-FR	Furniture Plan - Sheet 1	C	22.08.19	CONSTRUCTION
602-FR	Furniture Plan - Sheet 2	C	22.08.19	CONSTRUCTION
701-SR	Services Plan - Sheet 1	C	22.08.19	CONSTRUCTION
702-SR	Services Plan - Sheet 2	C	22.08.19	CONSTRUCTION
901-DT	Details	C	22.08.19	CONSTRUCTION
902-DT	Details	C	22.08.19	CONSTRUCTION
903-DT	Details	C	22.08.19	CONSTRUCTION
904-DT	Details	C	22.08.19	CONSTRUCTION
905-DT	Details	C	22.08.19	CONSTRUCTION
906-DT	Details	C	22.08.19	CONSTRUCTION

В	15.03.19	FOR TENDER	SL	PG
Α	07.02.19	FOR REVIEW	SL	PG
0	14.01.19	DRAFT	SL	PG
REV	DATE	ISSUE	DWN	CHK
	-	SSUED FOR	V	

C 22.08.19 CONSTRUCTION

The location of existing services is to be verified on sile prior to the commencement of works.
 The Contractor shall not after or cause damage to existing vegetation unless directed by the Sopprintendent in writing to remove or after.
 The tree protection envelope must be constructed prior to the commencement of works and must not be removed until the completion of the development.

or the development.

A. Set out to be confirmed onsite by the Superintendent prior to construction.

5. All dimensions are in millimetres.

6. Written dimensions take precedence over scale.

KEY PLAN

#### LOCATION OF WORKS

MAP 202 A12)





LANDSCAPE AND OPEN SPACE

45 Princes Highway, t 03 9742 0777 Werribee VIC 3030 f 03 9741 6237 mail@wyndham.vic.gov.au www.wyndham.vic.g

PROJEC

GOLDEN SQUARE RESERVE PARK UPGRADE

DRAWING TITLE

COVER SHEET


.

CONSTRUCTION

0 5 10 15 20 25m Scale: 1:500 @ A1 / 1:1000 @ A3

DWG NO. REV NO.

#### **OVERALL LEGEND**

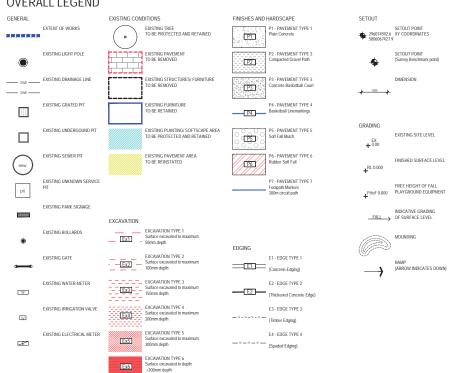

#### PLANTING AND SOFTSCAPE



Refer to Planting Schedule and Specification



1 - GARDEN BED TYPE 1 Refer to Specification (Garden Bed)



G2 - GARDEN BED TYPE 2



G3 - GARDEN BED TYPE 3



- GARDEN BED TYPE 4 (Nature Play Garden Bed) ROCK BOULDERS





#### FURNITURE



E1 - PROPOSED PICNIC SETTING (Septem Picnic Setting TM4547-46 or similar approved equivalent)



F2 - PROPOSED SEAT (Septem Seat with armrests on both sides TM4545 or similiar approved equivalent)



F3 - PROPOSED BIN (Bromax 9451/O Black with hood or similar approved equivalent) E4 - PROPOSED DRINKING FOUNTAIN

(6m x 4m Skillion Roof Shelter or similar approved equivalent) F5

#### SERVICES



PROPOSED IRRIGATED AREAS Extent to be irrigated (Pop-Up Irrigation)

PROPOSED SUB SURFACE DRAINAGE . Playground agi drainage

> PROPOSED DRAINAGE PIT To connect the playground agi drainage into the existing stormwater

## PLAYGROUND EQUIPMENT

PE1 - PLAYGROUND EQUIPMENT 1 Basketball Ring PE1

PE2 - PLAYGROUND EQUIPMENT 2

PE3 - PLAYGROUND EQUIPMENT 3 PE3

PE4 - PLAYGROUND EQUIPMENT 4 PE4

PE5 - PLAYGROUND EQUIPMENT 5 PE5

#### NOTES

- 1. The location of existing services is to be verified on site prior to the
- 1. The location of existing services is to be verified on site prior to the commencement of works.
  2. The Contractor shall not alter or cause damage to existing vegetation unless directed by the Superintendent in writing to remove or after.
  3. The tree protection envelope must be constructed prior to the commencement of works and must not be removed until the completion of the development.
- 4. Set out to be confirmed onsite by the Superintendent prior to
- S.All dimensions are in millimetres.
   Written dimensions take precedence over scale.

KEY PLAN

																																		Ī						
	C			i	2	2	0	Æ	3.	1	9		Ċ	Ì	Ç	N	S	5	Ţ	R	l	J	C	Ţ	1	Ċ	10	d												
J	Β		Į		1	5	0	)3	8.	1	9		Ę	(	Ò	R		Ţ	Ė	Ņ	l	Þ	E	F	?															
	Ą		ł		0	7		)2		1	9		F	(	)	R		R	E	1	1	IE	1	Ņ																
F																			_								-					-		+	S		-	0		

## ISSUED FOR CONSTRUCTION



#### LANDSCAPE AND OPEN SPACE

CIVIC CENTRE 45 Princes Highway, Werribee VIC 3030

f 03 9741 6237 mail@wyndham.vic.gov.au www.wyndham.vic.gov.au

PROJECT

#### **GOLDEN SQUARE RESERVE** PARK UPGRADE

DRAWING TITLE

#### LEGEND AND PLANTING SCHEDULE


CONSTRUCTION

DWG NO. REV NO. 002-CS С

NORTH

#### PROPOSED PLANTING SCHEDULE (Refer to Planting Plans for planting locations)

Code	Botanical Name	Common name	Pot / Installation size	Size at maturity (HxW)	Density (per m²)	Qty
TREES	·		•		•	
ACA imp	Acacia implexa	Lightwood	45L pot, min 2.5m. ht, 30mm cal.	10m x 5m	as shown	10
ACE cam	Acer campestre 'Elsrijk'	Hedge Maple	45L pot, min 2.5m. ht, 30mm cal.	7m x 6m	as shown	6
EUC leu	Eucalyptus leucoxylon spp connata	Yellow Gum	45L pot, min 2.5m. ht, 30mm cal.	15m x 10m	as shown	5
EUC mel	Eucalyptus melliodora	Yellow Box	45L pot, min 2.5m. ht, 30mm cal.	25m x 10m	as shown	12
EUC pol	Eucalyptus polyanthemos	Red Box	45L pot, min 2.5m. ht, 30mm cal.	25m x 12m	as shown	2
MEL aze	Melia azedarach 'Caroline'	White Cedar	45L pot, min 2.5m. ht, 30mm cal.	8m x 7m	as shown	1
ZEL ser	Zelkova serrata 'Green Vase'	Japanese Elm	45L pot, min 2.5m. ht, 30mm cal.	14m x 10m	as shown	8
					SUBTOTAL	44
SHRUBS A	ND TUFTING PLANTS					
ACA cog	Acacia cognata 'Mini Cog'	River Wattle	tubestock	0.5m x 0.5m	7.2	491
BAN bus	Banksia spinulosa 'Bush Candles'	Hairpin Banksia	tubestock	0.5m x 0.75m	3.2	272
CAL lit	Callistemon viminalis 'Little John'	Weeping Bottlebrush	tubestock	1.5m x 1.5m	0.8	48
DIA tas	Dianella tasmanica 'Tas Red'	Tasman Flax-lily	tubestock	0.5m x 0.5m	7.2	294
LOM Ion	Lomandra longifolia	Spiny-headed Mat-rush	tubestock	0.6m x 0.6m	5.0	398
POA lab	Poa labillardierei	Common Tussock Grass	tubestock	1m x 1m	1.8	75
THE tri	Themeda triandra	Kangaroo Grass	tubestock	0.9m x 0.75m	3.2	305
WES fri	Westringia fruticosa 'Mundi'	Coast Rosemary	tubestock	1.2m x 1.2m	1.2	48
					SUBTOTAL	1931
GROUNDCO	OVERS & CLIMBERS					
CAR ros	Carpobrotus rossii	Karkalla	tubestock	0.2m x 1.2m	1.2	68
HAR vio	Hardenbergia violacea	Native Sarsparilla	tubestock	spreading/climbing	1.2	97
MYO par	Myoporum parvifolium 'Fine Leaf Form'	Creeping Boobialla	tubestock	spreading	1.2	117
		*			SUBTOTAL	282
					GRAND TOTAL	2257

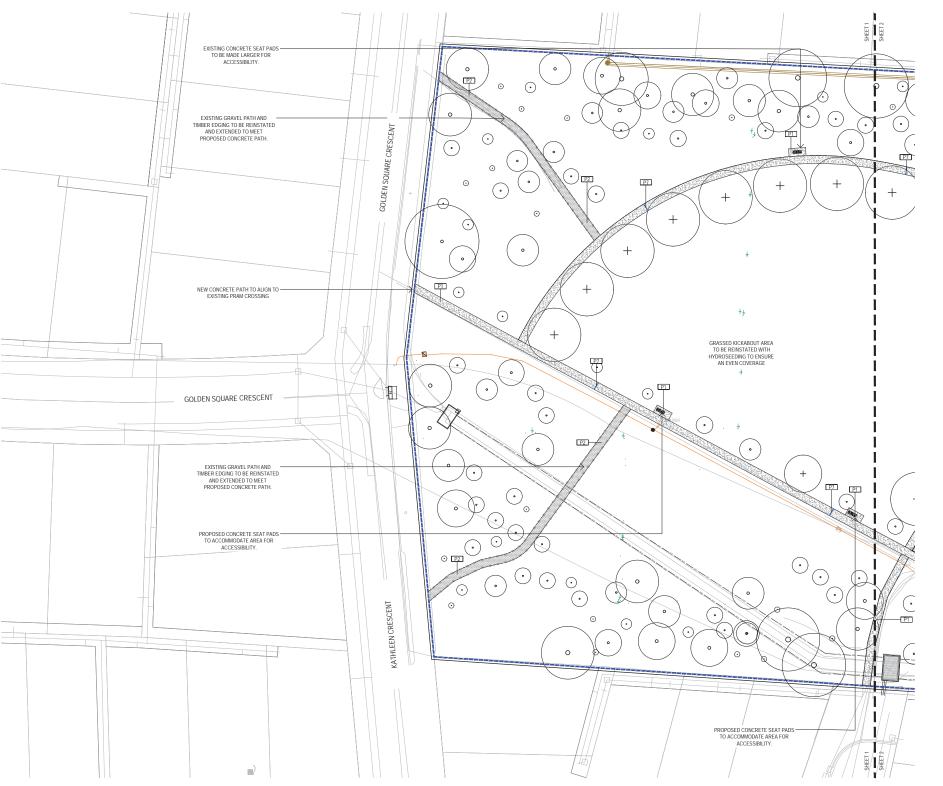

- 1. The location of existing services is to be verified on site prior to the
- 1. The location of existing services is to be verified on site prior to the commencement of works.
  2. The Contractor shall not alter or cause diamage to existing vegitation unless directed by the Superimental in uniting to remove or after.
  2. Commencement of works and must not be removed until the completion of the development.
  3. Est out to be confirmed orable by the Superimendent prior to construction.
  4. Est out to be confirmed orable by the Superimendent prior to construction.
  5. White the confirmed ones of the confirmed orable by the Superimendent prior to construction.

  6. Written dimensions take precedence over scale.



	.:			
C	22.08.19	CONSTRUCTION	SL	PG
В	15.03.19	FOR TENDER	SL	PG
Α	07.02.19	FOR REVIEW	SL	PG
0	14.01.19	DRAFT	SL	PG
DEV	DATE	ICCLIE	DIMMI	CUV

## **ISSUED FOR** CONSTRUCTION



#### LANDSCAPE AND OPEN SPACE

CIVIC CENTRE 45 Princes Highway, Werribee VIC 3030

f 03 9741 6237


GOLDEN SQUARE RESERVE PARK UPGRADE

DRAWING TITLE

FINISHES PLAN SHEET 1

CONSTRUCTION

DWG NO. REV NO. 201-FI

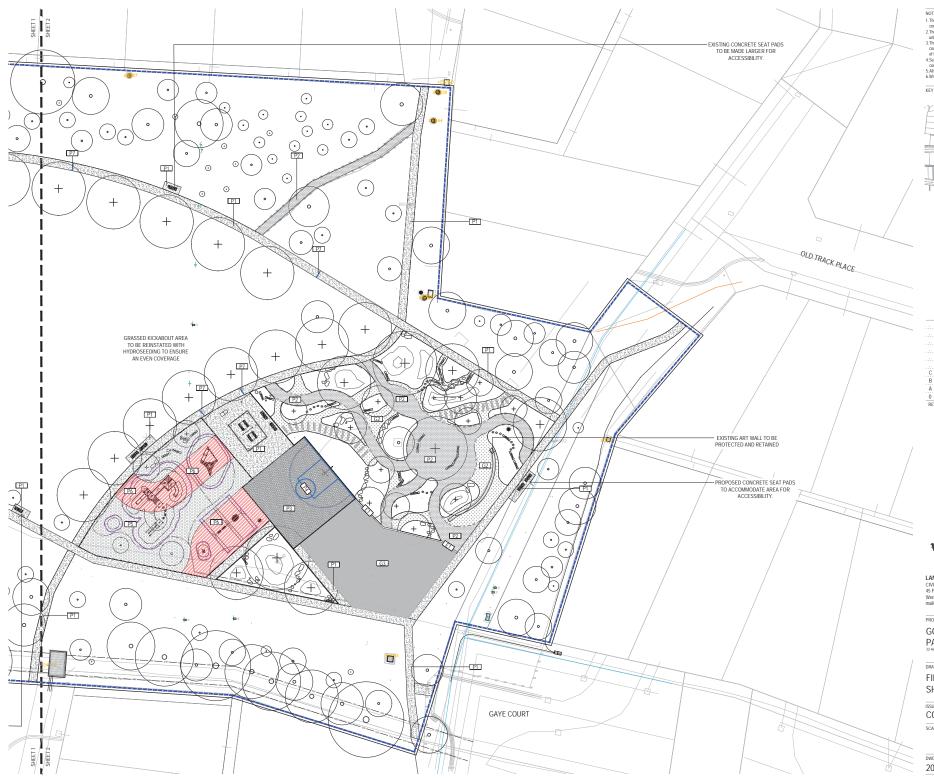


1. The location of existing services is to be verified on site prior to the

1. The location of existing services is to be verified on site prior to the commencement of works.
2. The Contractor shall not alter or cause diamage to existing vegitation unless directed by the Superimental in uniting to remove or after.
2. Commencement of works and must not be removed until the completion of the development.
3. Est out to be confirmed orable by the Superimendent prior to construction.
4. Est out to be confirmed orable by the Superimendent prior to construction.
5. White the confirmed ones of the confirmed orable by the Superimendent prior to construction.

6. Written dimensions take precedence over scale.



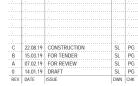

## **ISSUED FOR** CONSTRUCTION



#### LANDSCAPE AND OPEN SPACE

CIVIC CENTRE 45 Princes Highway, Werribee VIC 3030 f 03 9741 6237


**GOLDEN SQUARE RESERVE** PARK UPGRADE

DRAWING TITLE

FINISHES PLAN SHEET 2


CONSTRUCTION

DWG NO. REV NO. 202-FI

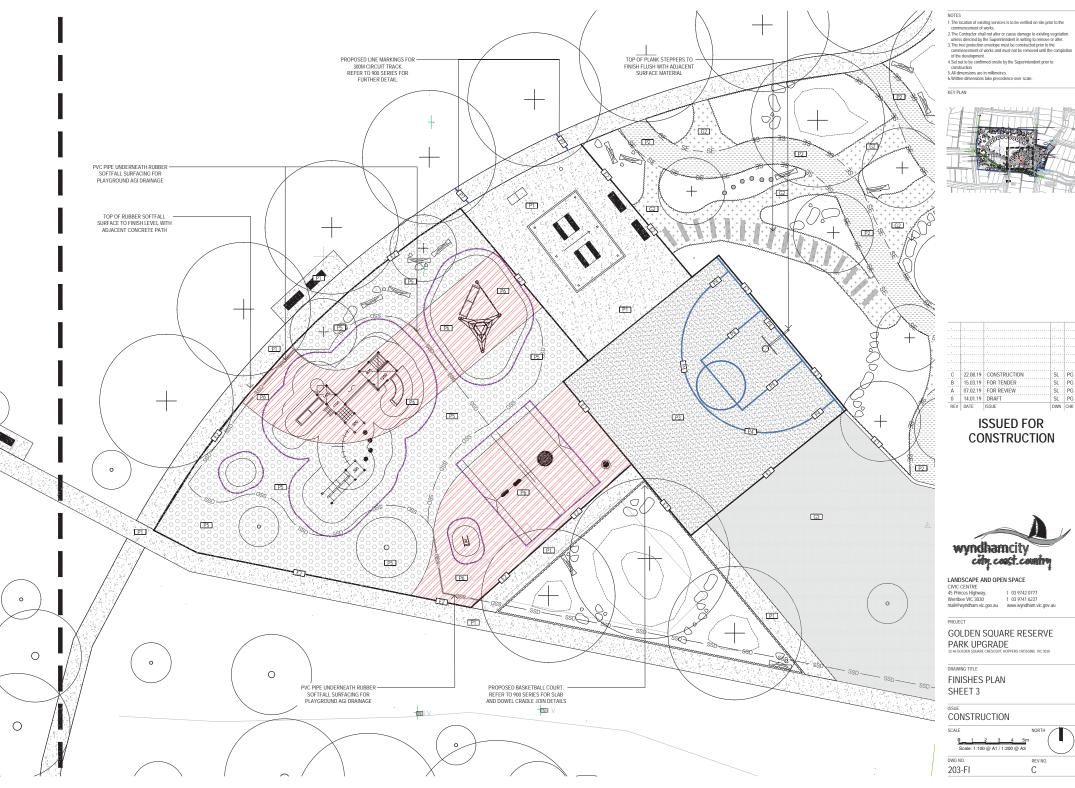

1. The location of existing services is to be verified on site prior to the



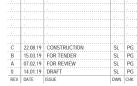

## **ISSUED FOR** CONSTRUCTION



#### LANDSCAPE AND OPEN SPACE


f 03 9741 6237 www.wyndham.vic.gov.au

#### **GOLDEN SQUARE RESERVE** PARK UPGRADE

## FINISHES PLAN

### CONSTRUCTION

REV NO.

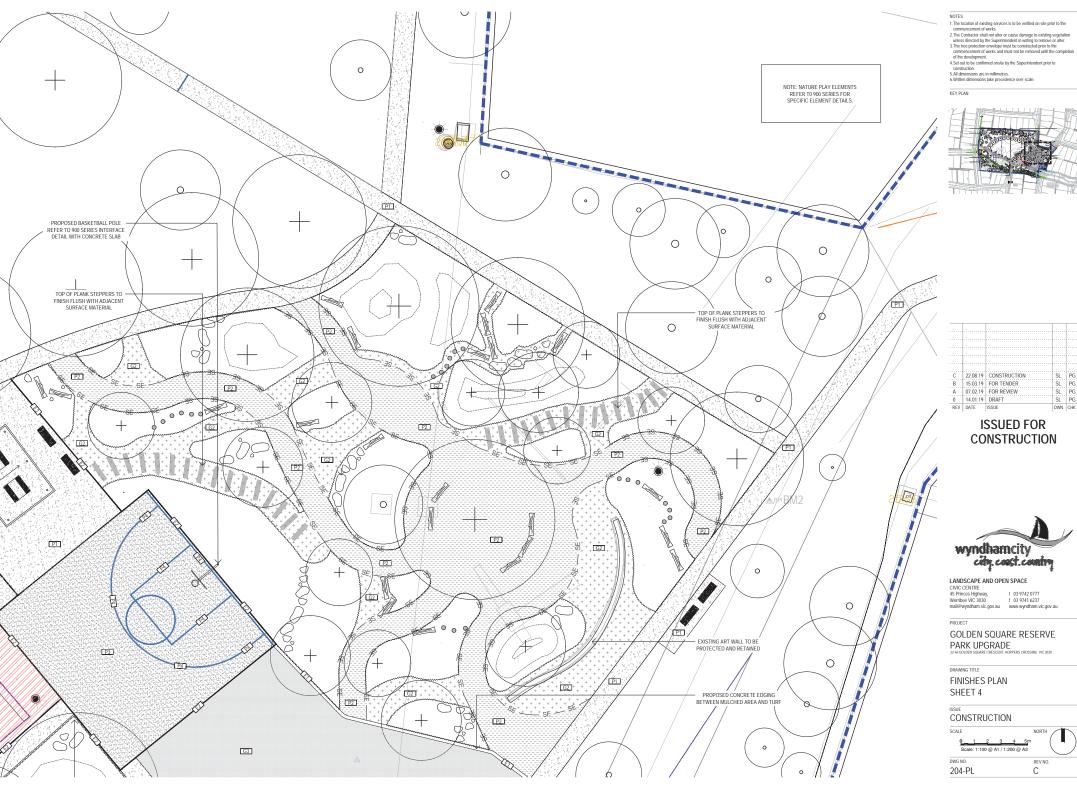

1. The location of existing services is to be verified on site prior to the



																								G	
						19																		G	
						19																		G	
						19																		G	

## **ISSUED FOR** CONSTRUCTION



#### LANDSCAPE AND OPEN SPACE

f 03 9741 6237

#### **GOLDEN SQUARE RESERVE** PARK UPGRADE

# FINISHES PLAN

CONSTRUCTION

REV NO.