



E			
D			
C			
B			
A	RG	3/9/20	SHEET 9 REMOVED FROM PLANS.
ISSUE	APP'D	DATE	AMENDMENT


GENERAL NOTES


Safe System Solutions Pty Ltd
Office G2, 10-14 Hope Street
Brunswick VIC 3056
Phone: (03) 9381 2222
www.safesystemsolutions.com.au

DESIGNED
SAFE SYSTEM SOLUTIONS PTY LTD
APPROVED
F.ZAFAR 01/06/20
CLIENT:
PROJ: S2020132
FILE: S20200132-kp-01.dgn

SAFE SYSTEM SOLUTIONS
ROAD SAFETY · AUDITING · ENGINEERING · PROJECT DEVELOPMENT
SCALE OF METRES
HOR N.T.S.
VER

TACTICAL URBANISM
WYNDHAM CITY COUNCIL
WALKING AND CYCLING
ALIGNMENT KEY PLAN
FILE NO.
CONTRACT NO.
SHEET NO.
0
DRAWING NO.
ISSUE
A

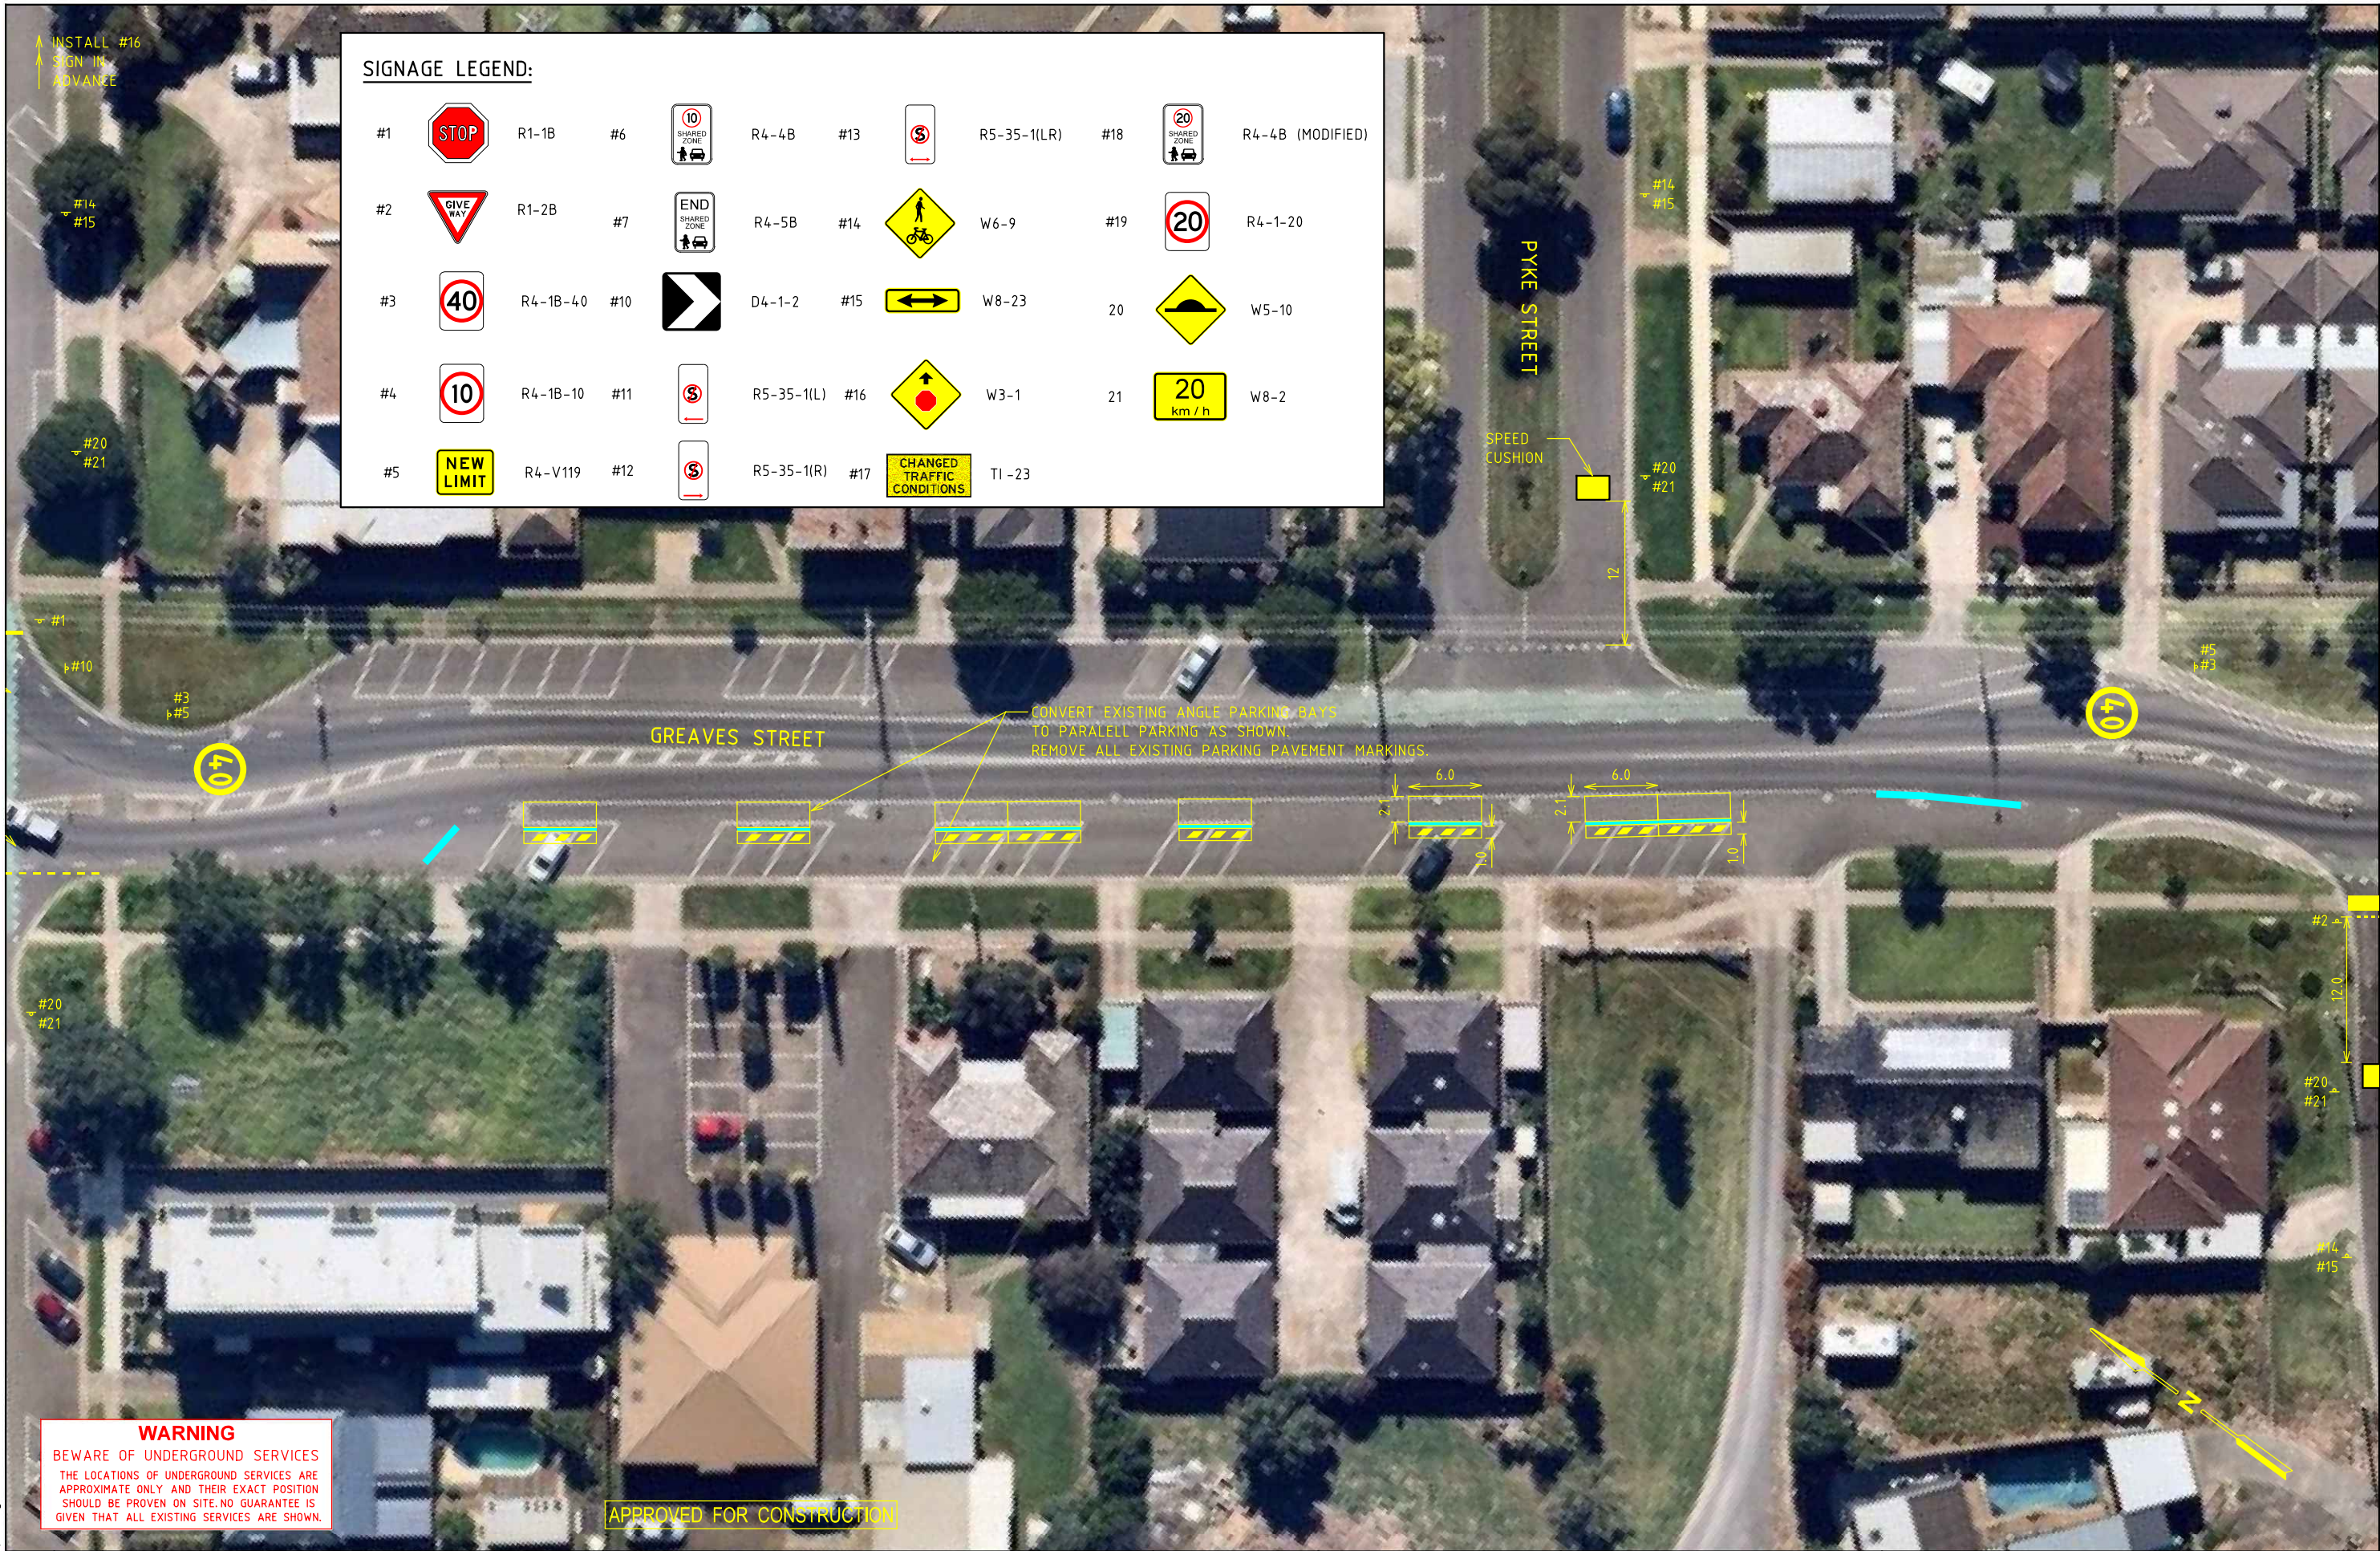

SIGNAGE LEGEND:

#1		R1-1B	#6		R4-4B	#13		R5-35-1(LR)	#18		R4-4B (MODIFIED)
#2		R1-2B	#7		R4-5B	#14		W6-9	#19		R4-1-20
#3		R4-1B-40	#10		D4-1-2	#15		W8-23	20		W5-10
#4		R4-1B-10	#11		R5-35-1(L)	#16		W3-1	21		W8-2
#5		R4-V119	#12		R5-35-1(R)	#17		T1-23			

WARNING
BEWARE OF UNDERGROUND SERVICES
THE LOCATIONS OF UNDERGROUND SERVICES ARE
APPROXIMATE ONLY AND THEIR EXACT POSITION
SHOULD BE PROVEN ON SITE. NO GUARANTEE IS
GIVEN THAT ALL EXISTING SERVICES ARE SHOWN.

APPROVED FOR CONSTRUCTION

GENERAL NOTES

1. LANE SEPARATOR TREATMENT: KLEMMFIX / ARMADILLO, REFER SPECIFICATION.
2. FOR SHARED ZONE PAVEMENT MARKING TYPE AND LOCATIONS REFER SPECIFICATION
3. BUS STOP TREATMENT DETAILS REFER SPECIFICATION.
4. SPEED CUSHION TREATMENT DETAILS REFER SPECIFICATION.
5. ALL SIGNS AND PAVEMENT MARKINGS TO BE IN ACCORDANCE WITH AS1742.2 AND VICROADS TRAFFIC ENGINEERING MANUAL.
6. 40km/h SPEED RUNDELS TO BE INSTALLED AS THE COLOUR YELLOW, ALL OTHER SPEED RUNDELS TO BE INSTALLED AS COLOUR WHITE.

Safe System Solutions Pty Ltd
Office G2, 10-14 Hope Street
Brunswick VIC 3056
Phone: (03) 9381 2222
www.safesystemsolutions.com.au

DESIGNED
SAFE SYSTEM SOLUTIONS PTY LTD

APPROVED
F.ZAFAR 01/06/20


CLIENT:
PROJ: S20200132
FILE: S20200132-ap-03.dgn

SAFE SYSTEM SOLUTIONS
ROAD SAFETY · AUDITING · ENGINEERING · PROJECT DEVELOPMENT

SCALE
OF METRES
HOR 0 5 10
VER

TACTICAL URBANISM
WYNDHAM CITY COUNCIL
WALKING AND CYCLING
ALIGNMENT PLAN

FILE NO.
CONTRACT NO.
SHEET NO. 3
DRAWING NO.
ISSUE A

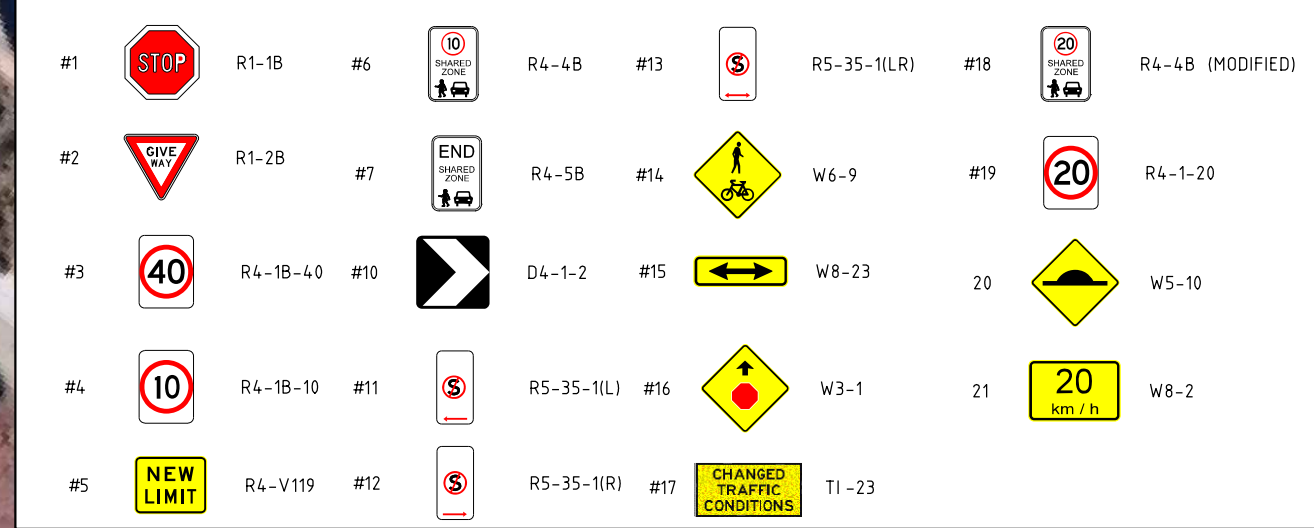

WARNING
BEWARE OF UNDERGROUND SERVICES
THE LOCATIONS OF UNDERGROUND SERVICES ARE APPROXIMATE ONLY AND THEIR EXACT POSITION SHOULD BE PROVEN ON SITE. NO GUARANTEE IS GIVEN THAT ALL EXISTING SERVICES ARE SHOWN.

APPROVED FOR CONSTRUCTION



E			
D			
C			
B			
A	RG	3/9/20	SHEET 9 REMOVED FROM PLANS. SHARED ZONE PAVEMENT MARKING REMOVED, UPDATES TO SIGNAGE LEGEND, SPEED CUSHIONS & GENERAL NOTES.
ISSUE	APP'D	DATE	AMENDMENT


GENERAL NOTES
1. LANE SEPARATOR TREATMENT: KLEMMFIX / ARMADILLO, REFER SPECIFICATION.
2. FOR SHARED ZONE PAVEMENT MARKING TYPE AND LOCATIONS REFER SPECIFICATION.
3. BUS STOP TREATMENT DETAILS REFER SPECIFICATION.
4. SPEED CUSHION TREATMENT DETAILS REFER SPECIFICATION.
5. ALL SIGNS AND PAVEMENT MARKINGS TO BE IN ACCORDANCE WITH AS1742.2 AND VICROADS TRAFFIC ENGINEERING MANUAL.
6. 40km/h SPEED RUNNELS TO BE INSTALLED AS THE COLOUR YELLOW, ALL OTHER SPEED RUNNELS TO BE INSTALLED AS COLOUR WHITE.

Safe System Solutions Pty Ltd
Office G2, 10-14 Hope Street
Brunswick VIC 3056
Phone: (03) 9381 2222
www.safesystemsolutions.com.au

DESIGNED
SAFE SYSTEM SOLUTIONS PTY LTD
APPROVED
F.ZAFAR 01/06/20
CLIENT:
PROJ: S20200132
FILE: S20200132-ap-05.dgn

SAFE SYSTEM SOLUTIONS
ROAD SAFETY · AUDITING · ENGINEERING · PROJECT DEVELOPMENT
SCALE OF METRES
HOR 0 5 10
VER

TACTICAL URBANISM
WYNDHAM CITY COUNCIL
WALKING AND CYCLING
ALIGNMENT PLAN
FILE NO.
CONTRACT NO.
SHEET NO. 5
DRAWING NO.
ISSUE A

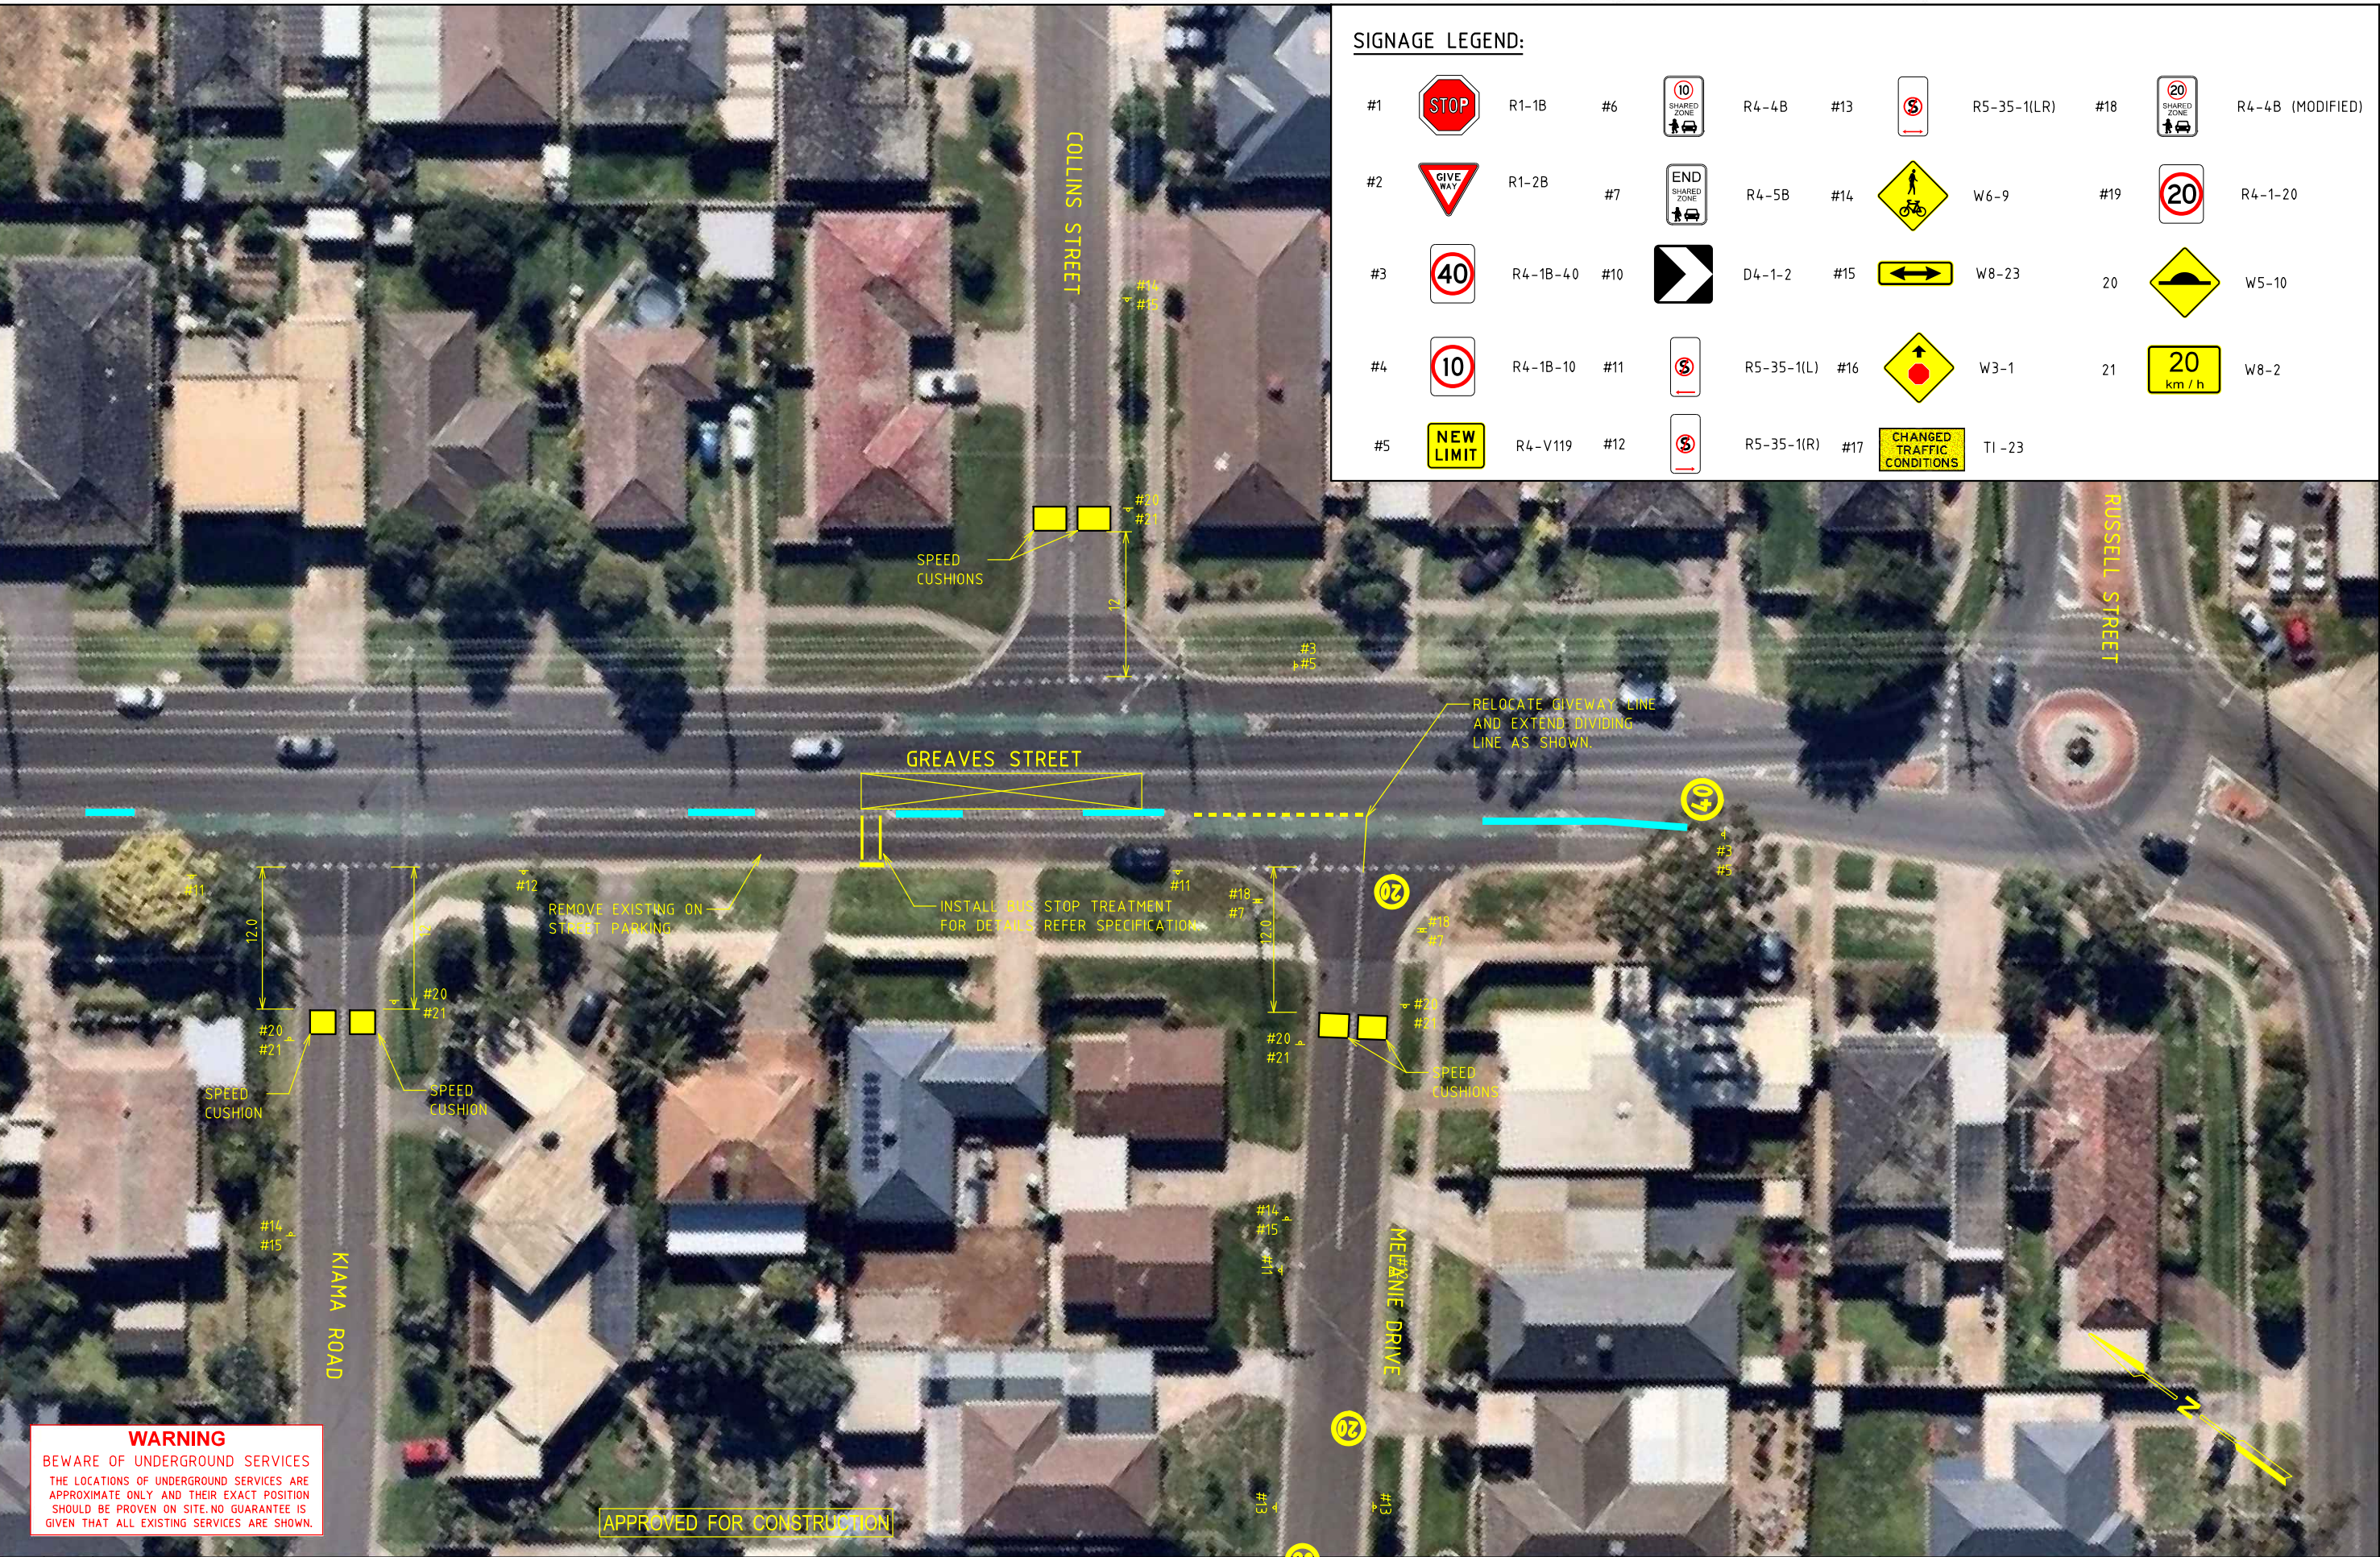

SIGNAGE LEGEND:

#1		R1-1B	#6		R4-4B	#13		R5-35-1(LR)	#18		R4-4B (MODIFIED)
#2		R1-2B	#7		R4-5B	#14		W6-9	#19		R4-1-20
#3		R4-1B-40	#10		D4-1-2	#15		W8-23	20		W5-10
#4		R4-1B-10	#11		R5-35-1(L)	#16		W3-1	21		W8-2
#5		R4-V119	#12		R5-35-1(R)	#17		TI-23			

WARNING
BEWARE OF UNDERGROUND SERVICES
THE LOCATIONS OF UNDERGROUND SERVICES ARE
APPROXIMATE ONLY AND THEIR EXACT POSITION
SHOULD BE PROVEN ON SITE. NO GUARANTEE IS
GIVEN THAT ALL EXISTING SERVICES ARE SHOWN.

APPROVED FOR CONSTRUCTION

E			
D			
C			
B			
A	RG	3/9/20	
ISSUE	APP'D	DATE	AMENDMENT

GENERAL NOTES
1. LANE SEPARATOR TREATMENT: KLEMMFIX / ARMADILLO, REFER SPECIFICATION.
2. FOR SHARED ZONE PAVEMENT MARKING TYPE AND LOCATIONS REFER SPECIFICATION
3. BUS STOP TREATMENT DETAILS REFER SPECIFICATION.
4. SPEED CUSHION TREATMENT DETAILS REFER SPECIFICATION.
5. ALL SIGNS AND PAVEMENT MARKINGS TO BE IN ACCORDANCE WITH AS1742.2 AND VICROADS TRAFFIC ENGINEERING MANUAL.
6. 40km/h SPEED RUNDELS TO BE INSTALLED AS THE COLOUR YELLOW, ALL OTHER SPEED RUNDELS TO BE INSTALLED AS COLOUR WHITE.

Safe System Solutions Pty Ltd
Office G2, 10-14 Hope Street
Brunswick VIC 3056
Phone: (03) 9381 2222
www.safesystemsolutions.com.au




















DESIGNED	SAFE SYSTEM SOLUTIONS PTY LTD
APPROVED	F.ZAFAR 01/06/20
CLIENT:	PROJ: S20200132
FILE:	S20200132-ap-06.dgn


ROAD SAFETY · AUDITING · ENGINEERING · PROJECT DEVELOPMENT

SCALE HOR 0 5 10
OF METRES VER

TACTICAL URBANISM				
WYNDHAM CITY COUNCIL				
WALKING AND CYCLING				
ALIGNMENT PLAN				
FILE NO.	CONTRACT NO.	SHEET NO.	DRAWING NO.	ISSUE
		6		A

SIGNAGE LEGEND:

#1		R1-1B	#6		R4-4B	#13		R5-35-1(LR)	#18		R4-4B (MODIFIED)
#2		R1-2B	#7		R4-5B	#14		W6-9	#19		R4-1-20
#3		R4-1B-40	#10		D4-1-2	#15		W8-23	20		W5-10
#4		R4-1B-10	#11		R5-35-1(L)	#16		W3-1	21		W8-2
#5		R4-V119	#12		R5-35-1(R)	#17		TI-23			

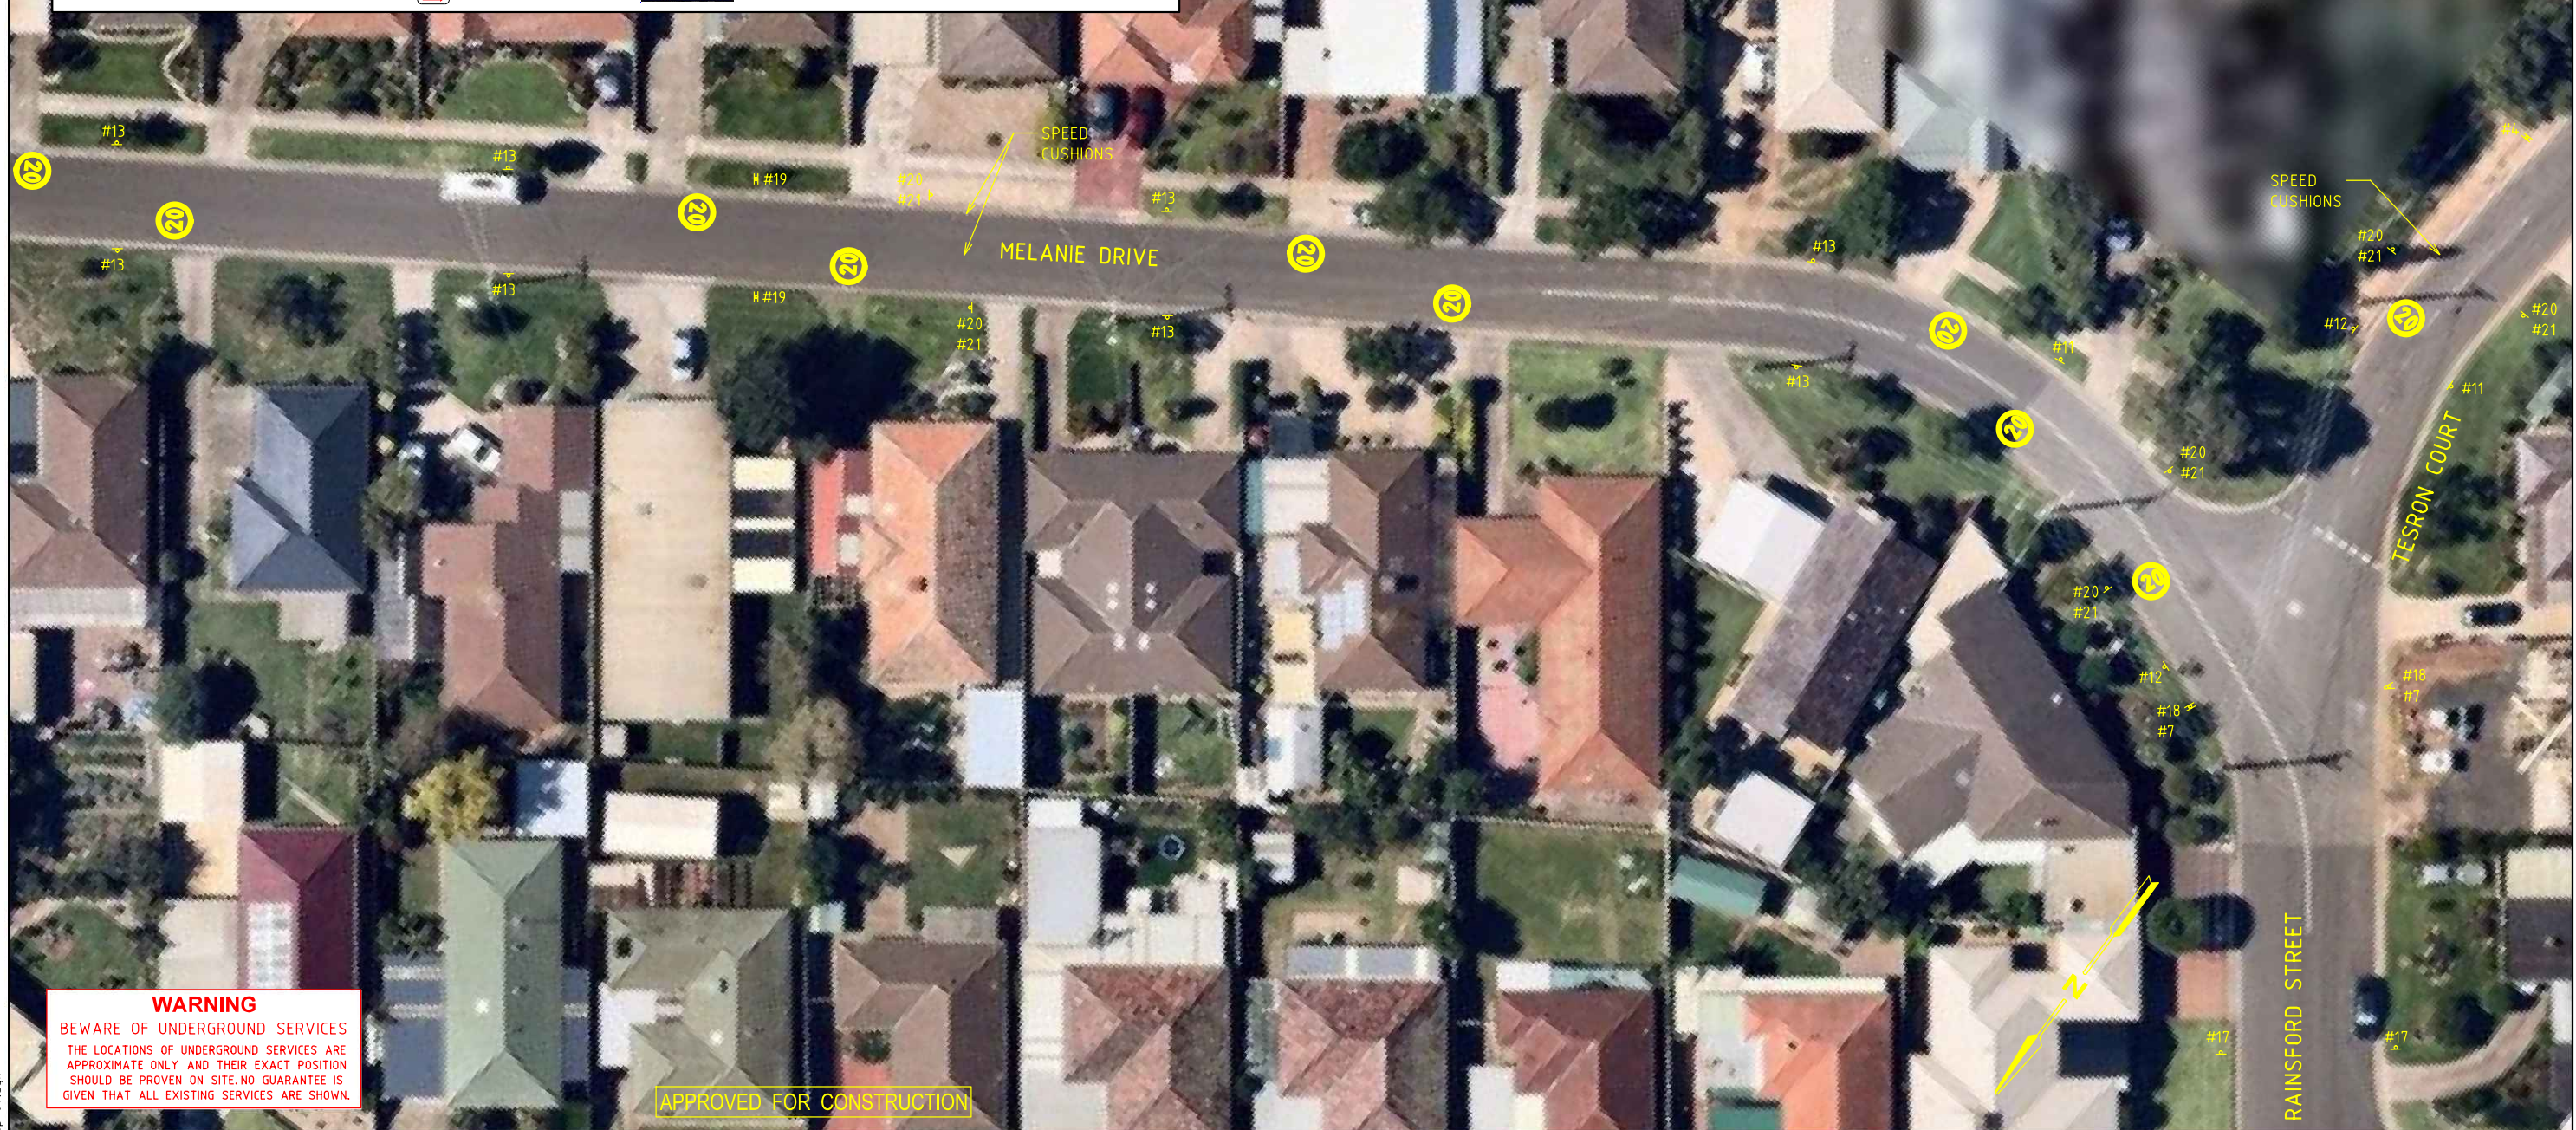

WARNING
BEWARE OF UNDERGROUND SERVICES
THE LOCATIONS OF UNDERGROUND SERVICES ARE
APPROXIMATE ONLY AND THEIR EXACT POSITION
SHOULD BE PROVEN ON SITE. NO GUARANTEE IS
GIVEN THAT ALL EXISTING SERVICES ARE SHOWN.

APPROVED FOR CONSTRUCTION

E			
D			
C			
B			
A	RG	3/9/20	SHEET 9 REMOVED FROM PLANS. SHARED ZONE PAVEMENT MARKING REMOVED. UPDATES TO SIGNAGE LEGEND, SPEED CUSHIONS & GENERAL NOTES.
ISSUE	APP'D	DATE	AMENDMENT

GENERAL NOTES
1. LANE SEPARATOR TREATMENT: KLEMMFIX / ARMADILLO, REFER SPECIFICATION.
2. FOR SHARED ZONE PAVEMENT MARKING TYPE AND LOCATIONS REFER SPECIFICATION
3. BUS STOP TREATMENT DETAILS REFER SPECIFICATION.
4. SPEED CUSHION TREATMENT DETAILS REFER SPECIFICATION.
5. ALL SIGNS AND PAVEMENT MARKINGS TO BE IN ACCORDANCE WITH AS1742.2 AND VICROADS TRAFFIC ENGINEERING MANUAL.
6. 40km/h SPEED RUNDELS TO BE INSTALLED AS THE COLOUR YELLOW, ALL OTHER SPEED RUNDELS TO BE INSTALLED AS COLOUR WHITE.


Safe System Solutions Pty Ltd
Office G2, 10-14 Hope Street
Brunswick VIC 3056
Phone: (03) 9381 2222
www.safesystemsolutions.com.au

DESIGNED
SAFE SYSTEM SOLUTIONS PTY LTD




















APPROVED
F.ZAFAR 01/06/20

CLIENT:
PROJ: S20200132
FILE: S20200132-ap-07.dgn

SAFE SYSTEM SOLUTIONS
ROAD SAFETY · AUDITING · ENGINEERING · PROJECT DEVELOPMENT


TACTICAL URBANISM WYNDHAM CITY COUNCIL WALKING AND CYCLING ALIGNMENT PLAN				
FILE NO.	CONTRACT NO.	SHEET NO. 7	DRAWING NO.	ISSUE A

SIGNAGE LEGEND:

#1		R1-1B	#6		R4-4B	#13		R5-35-1(LR)	#18		R4-4B (MODIFIED)
#2		R1-2B	#7		R4-5B	#14		W6-9	#19		R4-1-20
#3		R4-1B-40	#10		D4-1-2	#15		W8-23	20		W5-10
#4		R4-1B-10	#11		R5-35-1(L)	#16		W3-1	21		W8-2
#5		R4-V119	#12		R5-35-1(R)	#17		TI-23			



WARNING
BEWARE OF UNDERGROUND SERVICES
THE LOCATIONS OF UNDERGROUND SERVICES ARE
APPROXIMATE ONLY AND THEIR EXACT POSITION
SHOULD BE PROVEN ON SITE. NO GUARANTEE IS
GIVEN THAT ALL EXISTING SERVICES ARE SHOWN.

APPROVED FOR CONSTRUCTION

E			
D			
C			
B			
A	RG	3/9/20	SHEET 9 REMOVED FROM PLANS, SHARED ZONE PAVEMENT MARKING REMOVED, UPDATES TO SIGNAGE LEGEND, SPEED CUSHIONS & GENERAL NOTES.
ISSUE	APP'D	DATE	AMENDMENT

GENERAL NOTES
1. LANE SEPARATOR TREATMENT: KLEMMFIX / ARMADILLO, REFER SPECIFICATION.
2. FOR SHARED ZONE PAVEMENT MARKING TYPE AND LOCATIONS REFER SPECIFICATION
3. BUS STOP TREATMENT DETAILS REFER SPECIFICATION.
4. SPEED CUSHION TREATMENT DETAILS REFER SPECIFICATION.
5. ALL SIGNS AND PAVEMENT MARKINGS TO BE IN ACCORDANCE WITH AS1742.2 AND VICROADS TRAFFIC ENGINEERING MANUAL.
6. 40km/h SPEED RUNDELS TO BE INSTALLED AS THE COLOUR YELLOW, ALL OTHER SPEED RUNDELS TO BE INSTALLED AS COLOUR WHITE.


Safe System Solutions Pty Ltd
Office G2, 10-14 Hope Street
Brunswick VIC 3056
Phone: (03) 9381 2222
www.safesystemsolutions.com.au

DESIGNED
SAFE SYSTEM SOLUTIONS PTY LTD

APPROVED
F.ZAFAR 01/06/20

CLIENT:
PROJ: S20200132
FILE: S20200132-ap-08.dgn

SAFE SYSTEM SOLUTIONS
ROAD SAFETY · AUDITING · ENGINEERING · PROJECT DEVELOPMENT


SCALE OF METRES
HOR 0 5 10
VER

TACTICAL URBANISM WYNDHAM CITY COUNCIL WALKING AND CYCLING ALIGNMENT PLAN				
FILE NO.	CONTRACT NO.	SHEET NO. 8	DRAWING NO.	ISSUE A