[illegible]

567 Spencer Street
West Melbourne
Victoria 3003 Australia

T +61 3 9326 5692
E office@outlinesla.com.au
www.outlinesla.com.au
ABN 62 374 337 456

CLIENT Wyndham City Council

ADDRESS The Main Outfall Sewer Reserve

0 1 2 3 4 5m
Scale: 1:100 @ A1 / 1:200 @ A3

ISSUE STATUS

FOR DISCUSSION

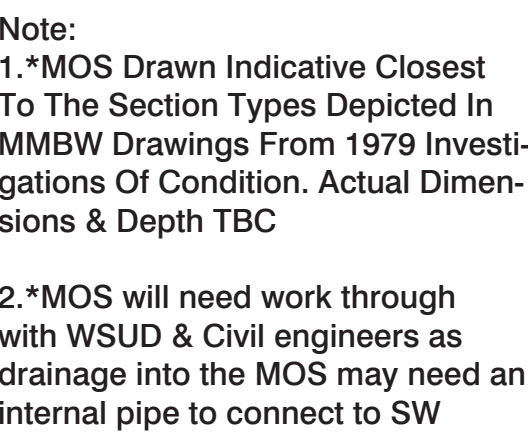
NOT FOR CONSTRUCTION

PROJECT NAME **Greening The Pipeline**

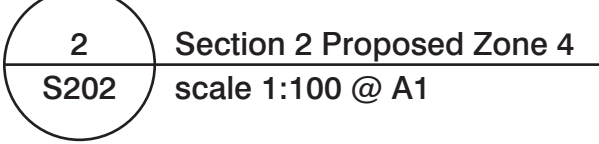
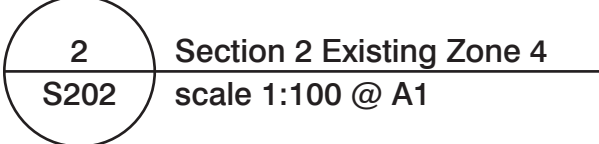
DRAWING NAME **Zone 4 Landscape Sections -
Sheet 1 of 6**

DRAWING NO. **S201**

Rev



2.*MOS will need work through with WSUD & Civil engineers as drainage into the MOS may need an internal pipe to connect to SW

[illegible]

567 Spencer Street
West Melbourne
Victoria 3003 Australia

T +61 3 9326 5692
E office@outlinesla.com.au
www.outlinesla.com.au
ABN 62 374 337 456

CLIENT Wyndham City Council

ADDRESS The Main Outfall Sewer Reserve

0 1 2 3 4 5m
Scale: 1:100 @ A1 / 1:200 @ A3

ISSUE STATUS

FOR DISCUSSION

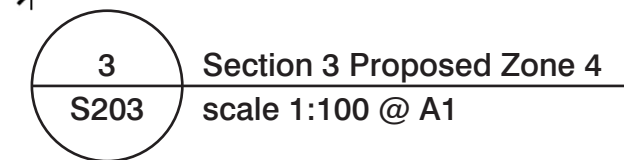
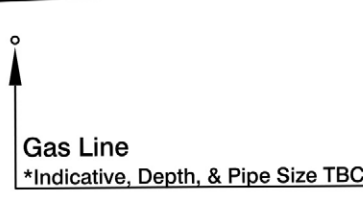
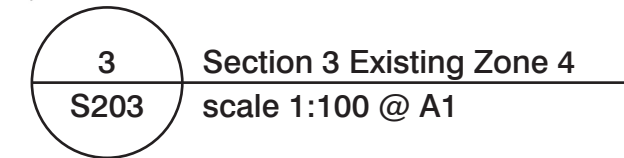
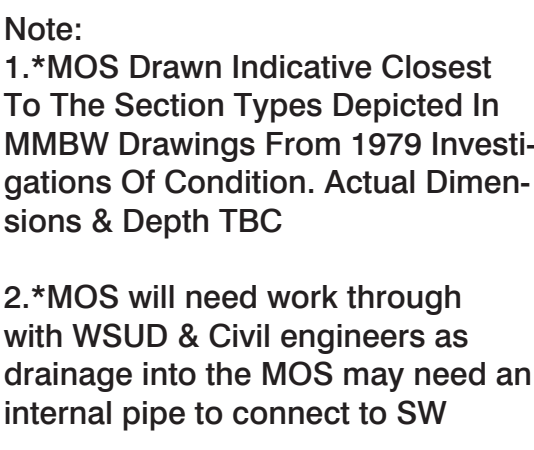
NOT FOR CONSTRUCTION

PROJECT NAME **Greening The Pipeline**

DRAWING NAME Zone 4 Landscape Sections Sheet 2 of 6

DRAWING NO. S202

Rev

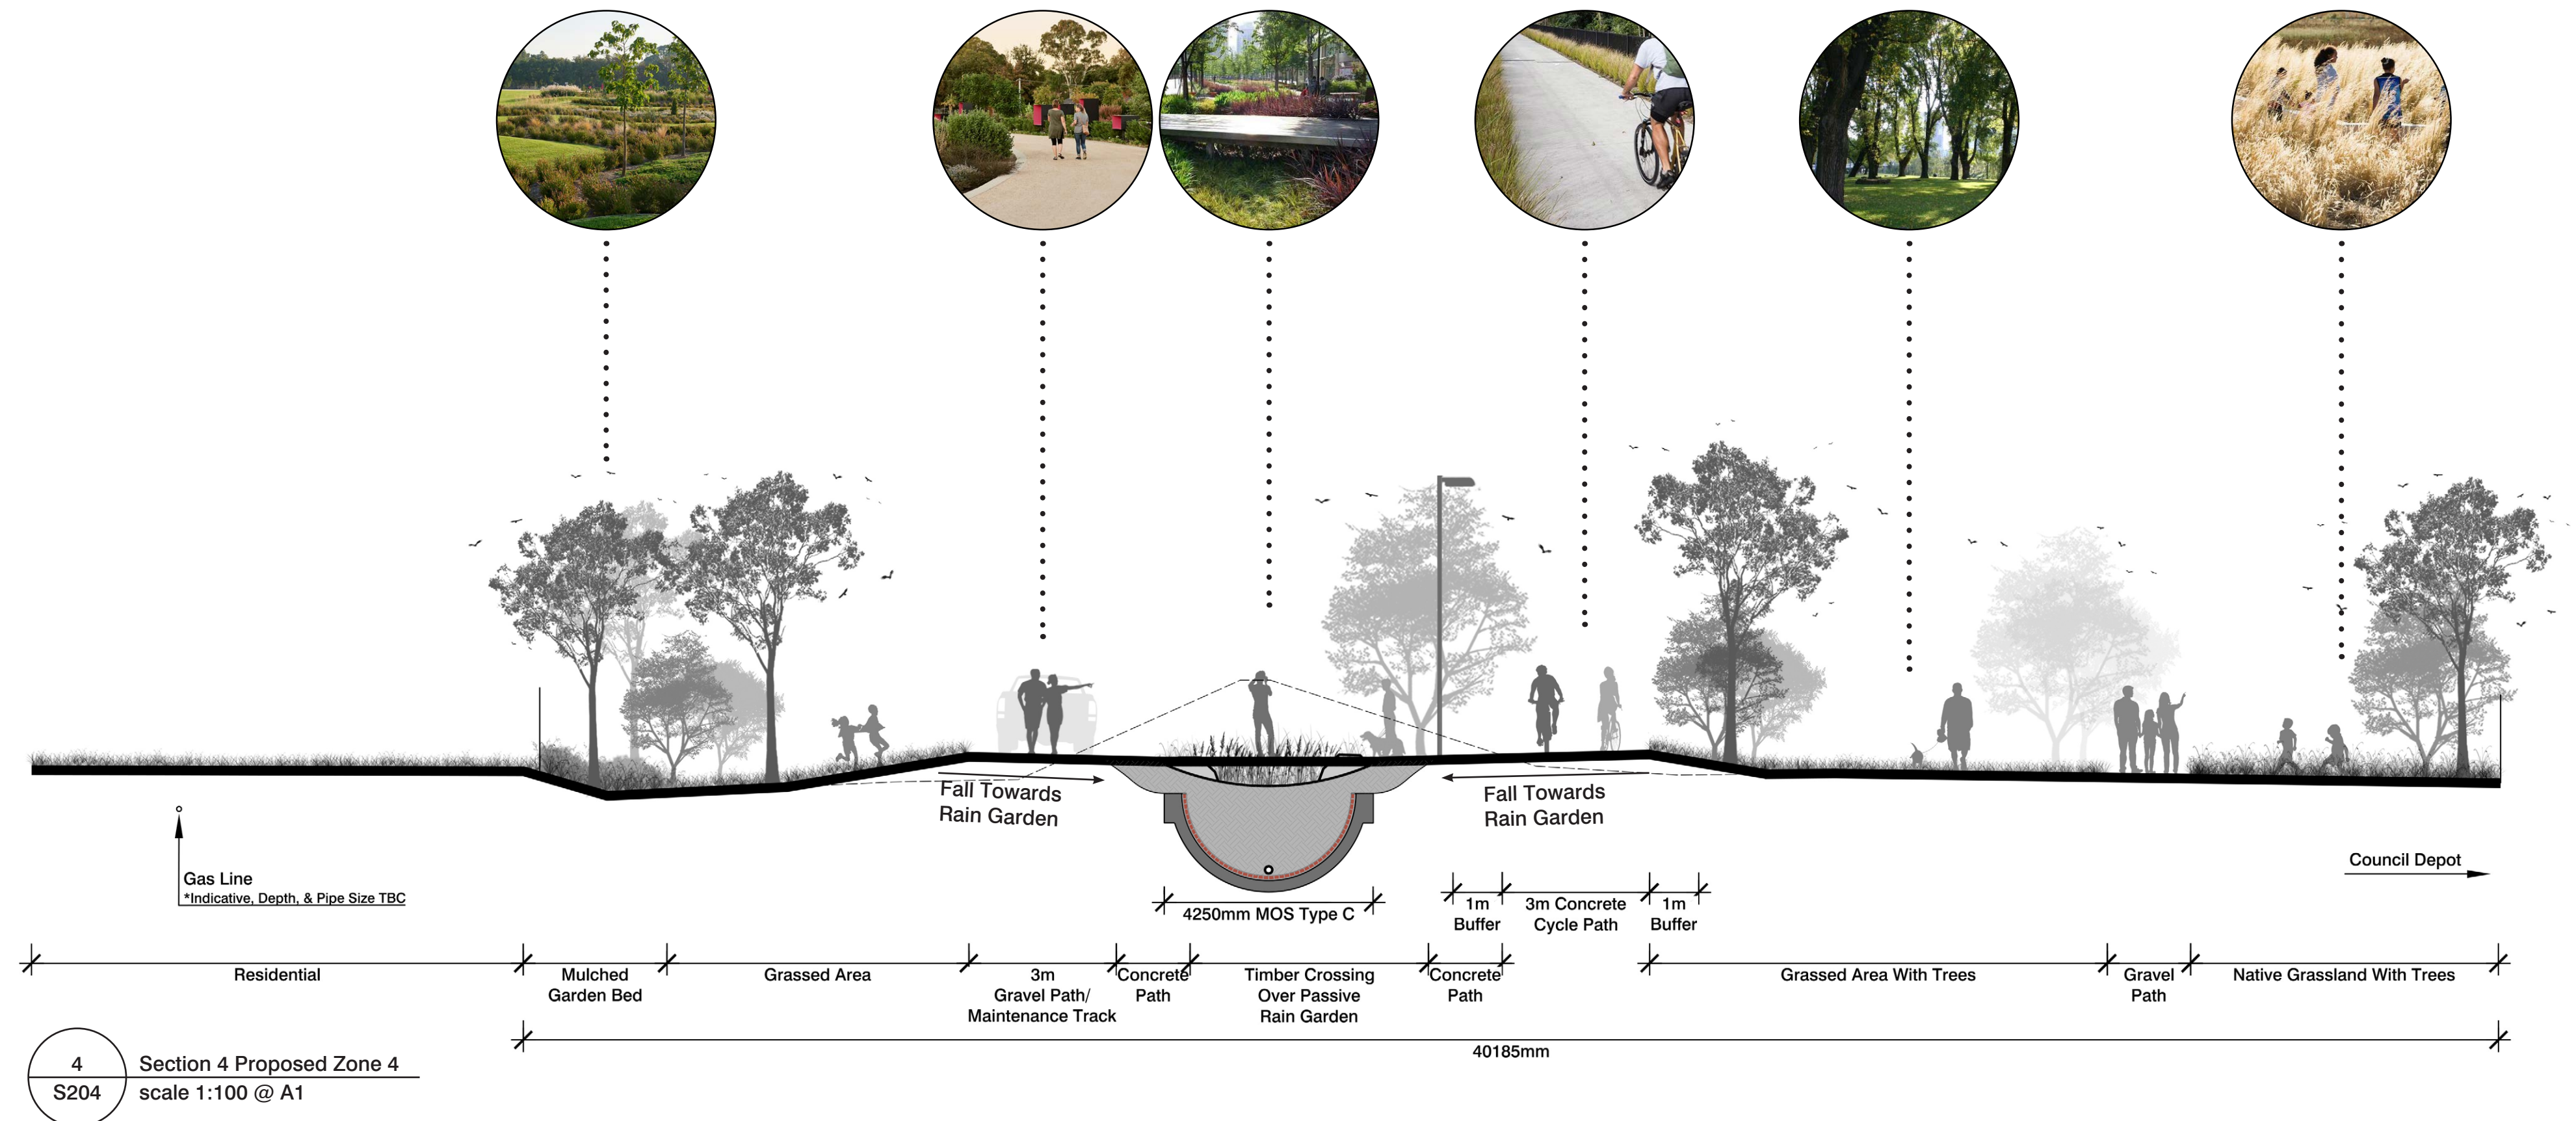
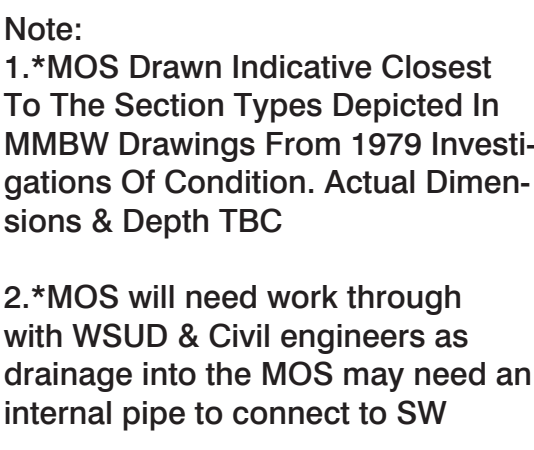


567 Spencer Street
West Melbourne
Victoria 3003 Australia
T +61 3 9326 5692
E office@outlinesla.com.au
www.outlinesla.com.au
ABN 62 374 337 456

0 1 2 3 4 5m
Scale: 1:100 @ A1 / 1:200 @ A3

PHASE	SD
DRAWN	TB
CHECKED	GPF
PROJ NO.	2119
DATE	07.09.2021

Rev

[illegible]

567 Spencer Street
West Melbourne
Victoria 3003 Australia
T +61 3 9326 5692
E office@outlinesla.com.au
www.outlinesla.com.au
ABN 62 374 337 456

CLIENT Wyndham City Council

ADDRESS The Main Outfall Sewer Reserve

0 1 2 3 4 5m
Scale: 1:100 @ A1 / 1:200 @ A3

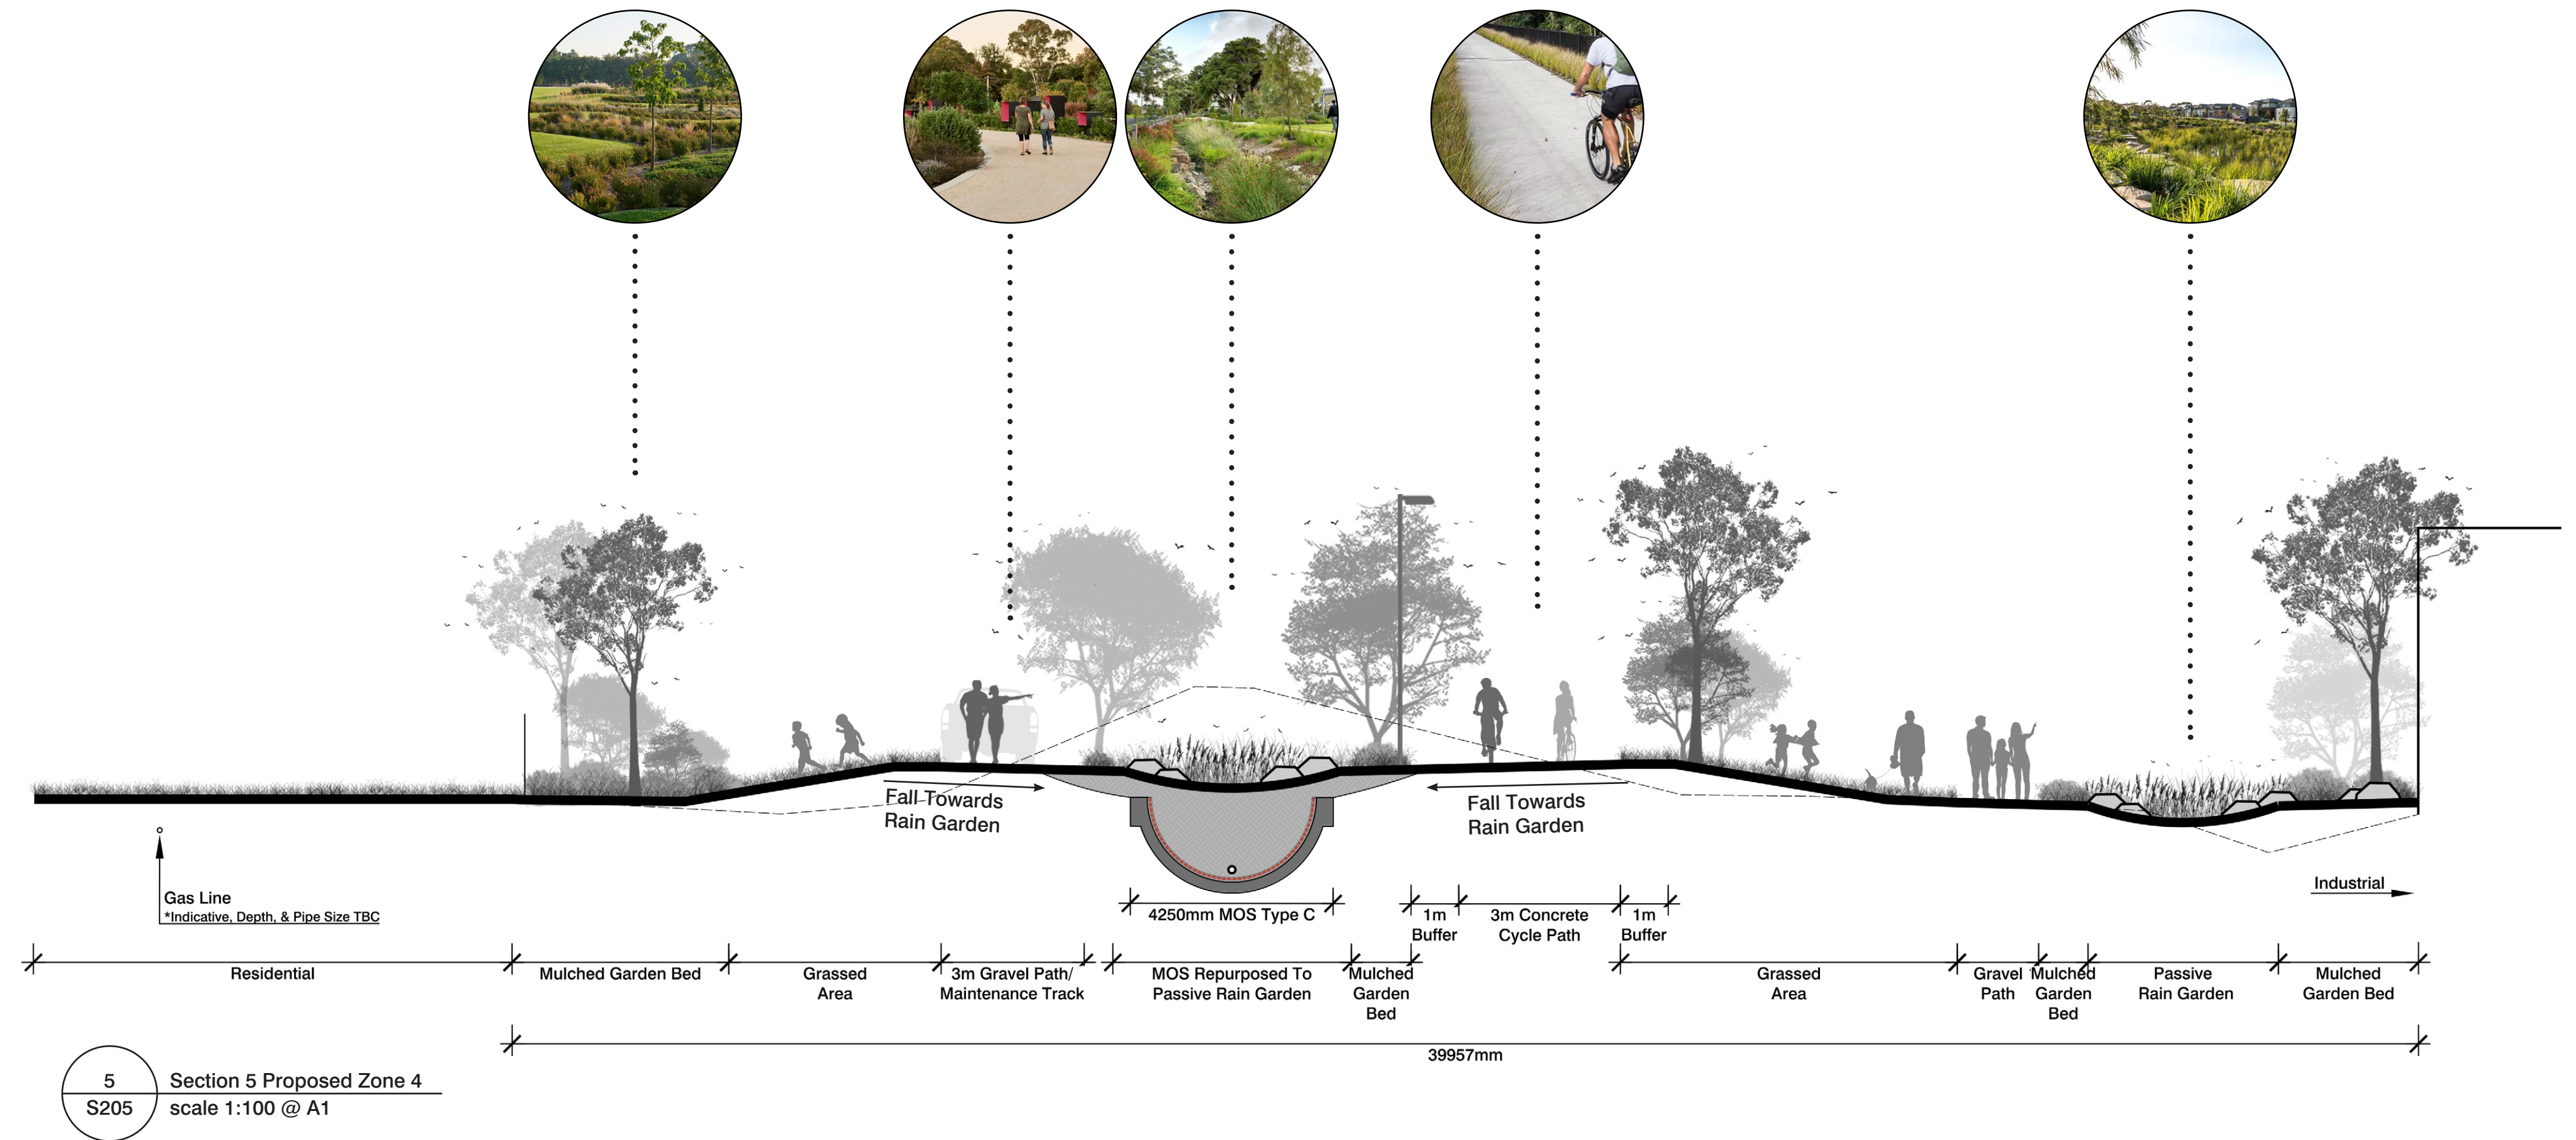
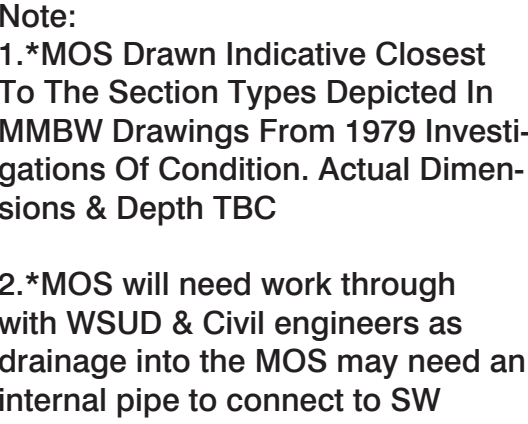
ISSUE STATUS

FOR DISCUSSION

NOT FOR CONSTRUCTION

PROJECT NAME	Greening The Pipeline					
DRAWING NAME	Zone 4 Landscape Sections Sheet 4 of 6					
DRAWING NO.	S204					Rev

Rev

[illegible]

567 Spencer Street
West Melbourne
Victoria 3003 Australia
T +61 3 9326 5692
E office@outlinesla.com.au
www.outlinesla.com.au
ABN 62 374 337 456

CLIENT Wyndham City Council

ADDRESS The Main Outfall Sewer Reserve

0 1 2 3 4 5m
Scale: 1:100 @ A1 / 1:200 @ A3

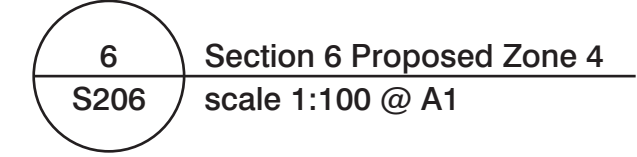
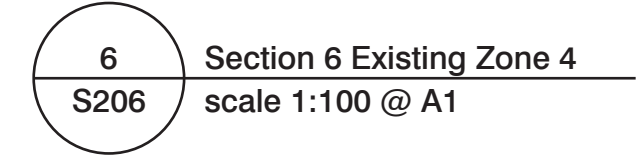
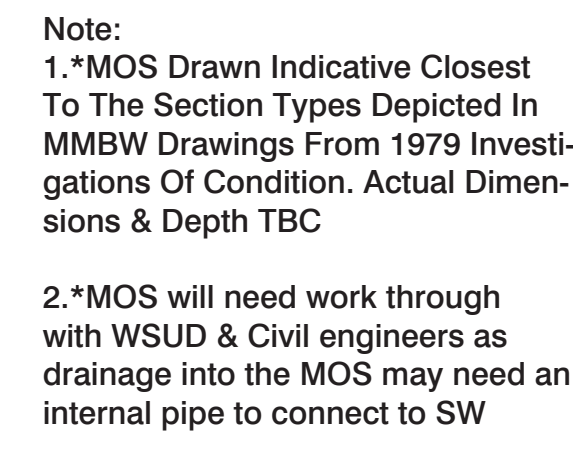
ISSUE STATUS

FOR DISCUSSION

NOT FOR CONSTRUCTION

PROJECT NAME	Greening The Pipeline		
DRAWING NAME	Zone 4 Landscape Sections Sheet 5 of 6		
DRAWING NO.	S205		Rev

Rev

[illegible]

567 Spencer Street
West Melbourne
Victoria 3003 Australia

T +61 3 9326 5692
E office@outlinesla.com.au
www.outlinesla.com.au
ABN 62 374 337 456

0 1 2 3 4 5m
Scale: 1:100 @ A1 / 1:200 @ A3

PHASE	SD
DRAWN	TB
CHECKED	GPF
PROJ NO.	2119
DATE	07.09.2021

PROJECT NAME	Greening The Pipeline		
DRAWING NAME	Zone 4 Landscape Sections Sheet 6 of 6		
DRAWING NO.	S206		Rev

Rev